


### 3.8.1 Pläne

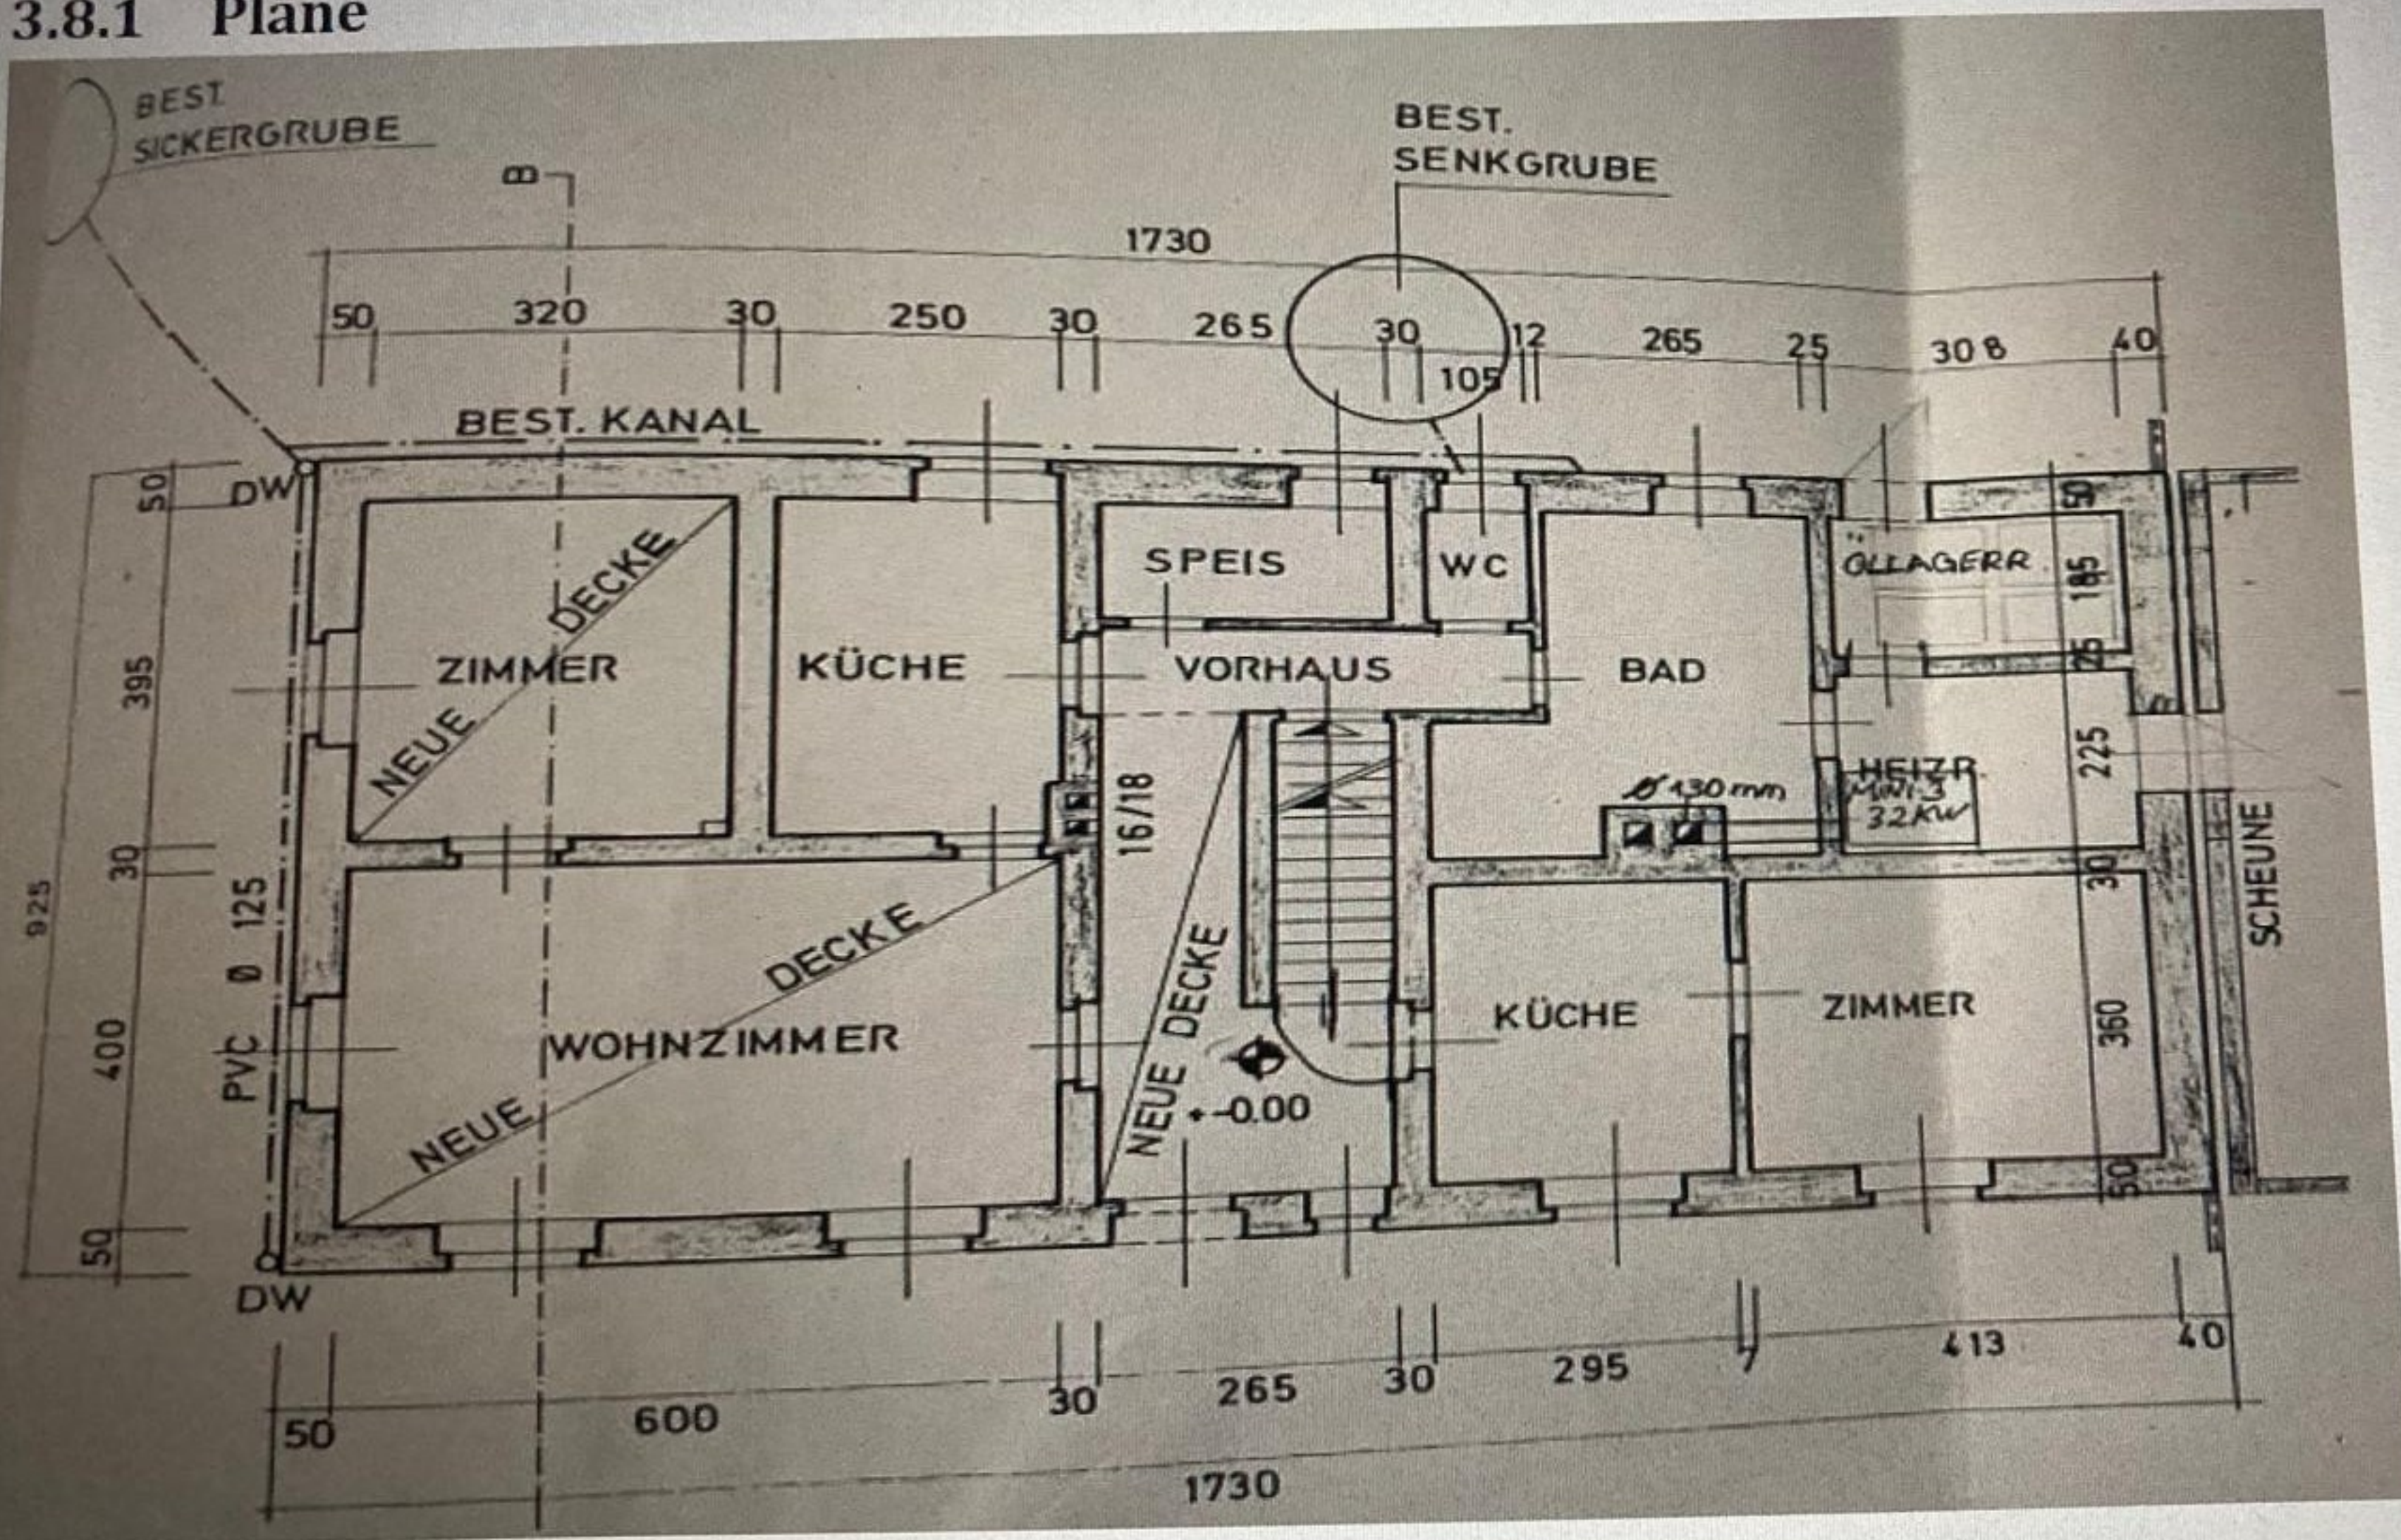

6475  
2375  
16002.5

